


Proposed new kerbline

Concrete Footpath

NOTES:

All dimensions in metres
Drawing for planning purposes only

- Site Area
- Right of Way

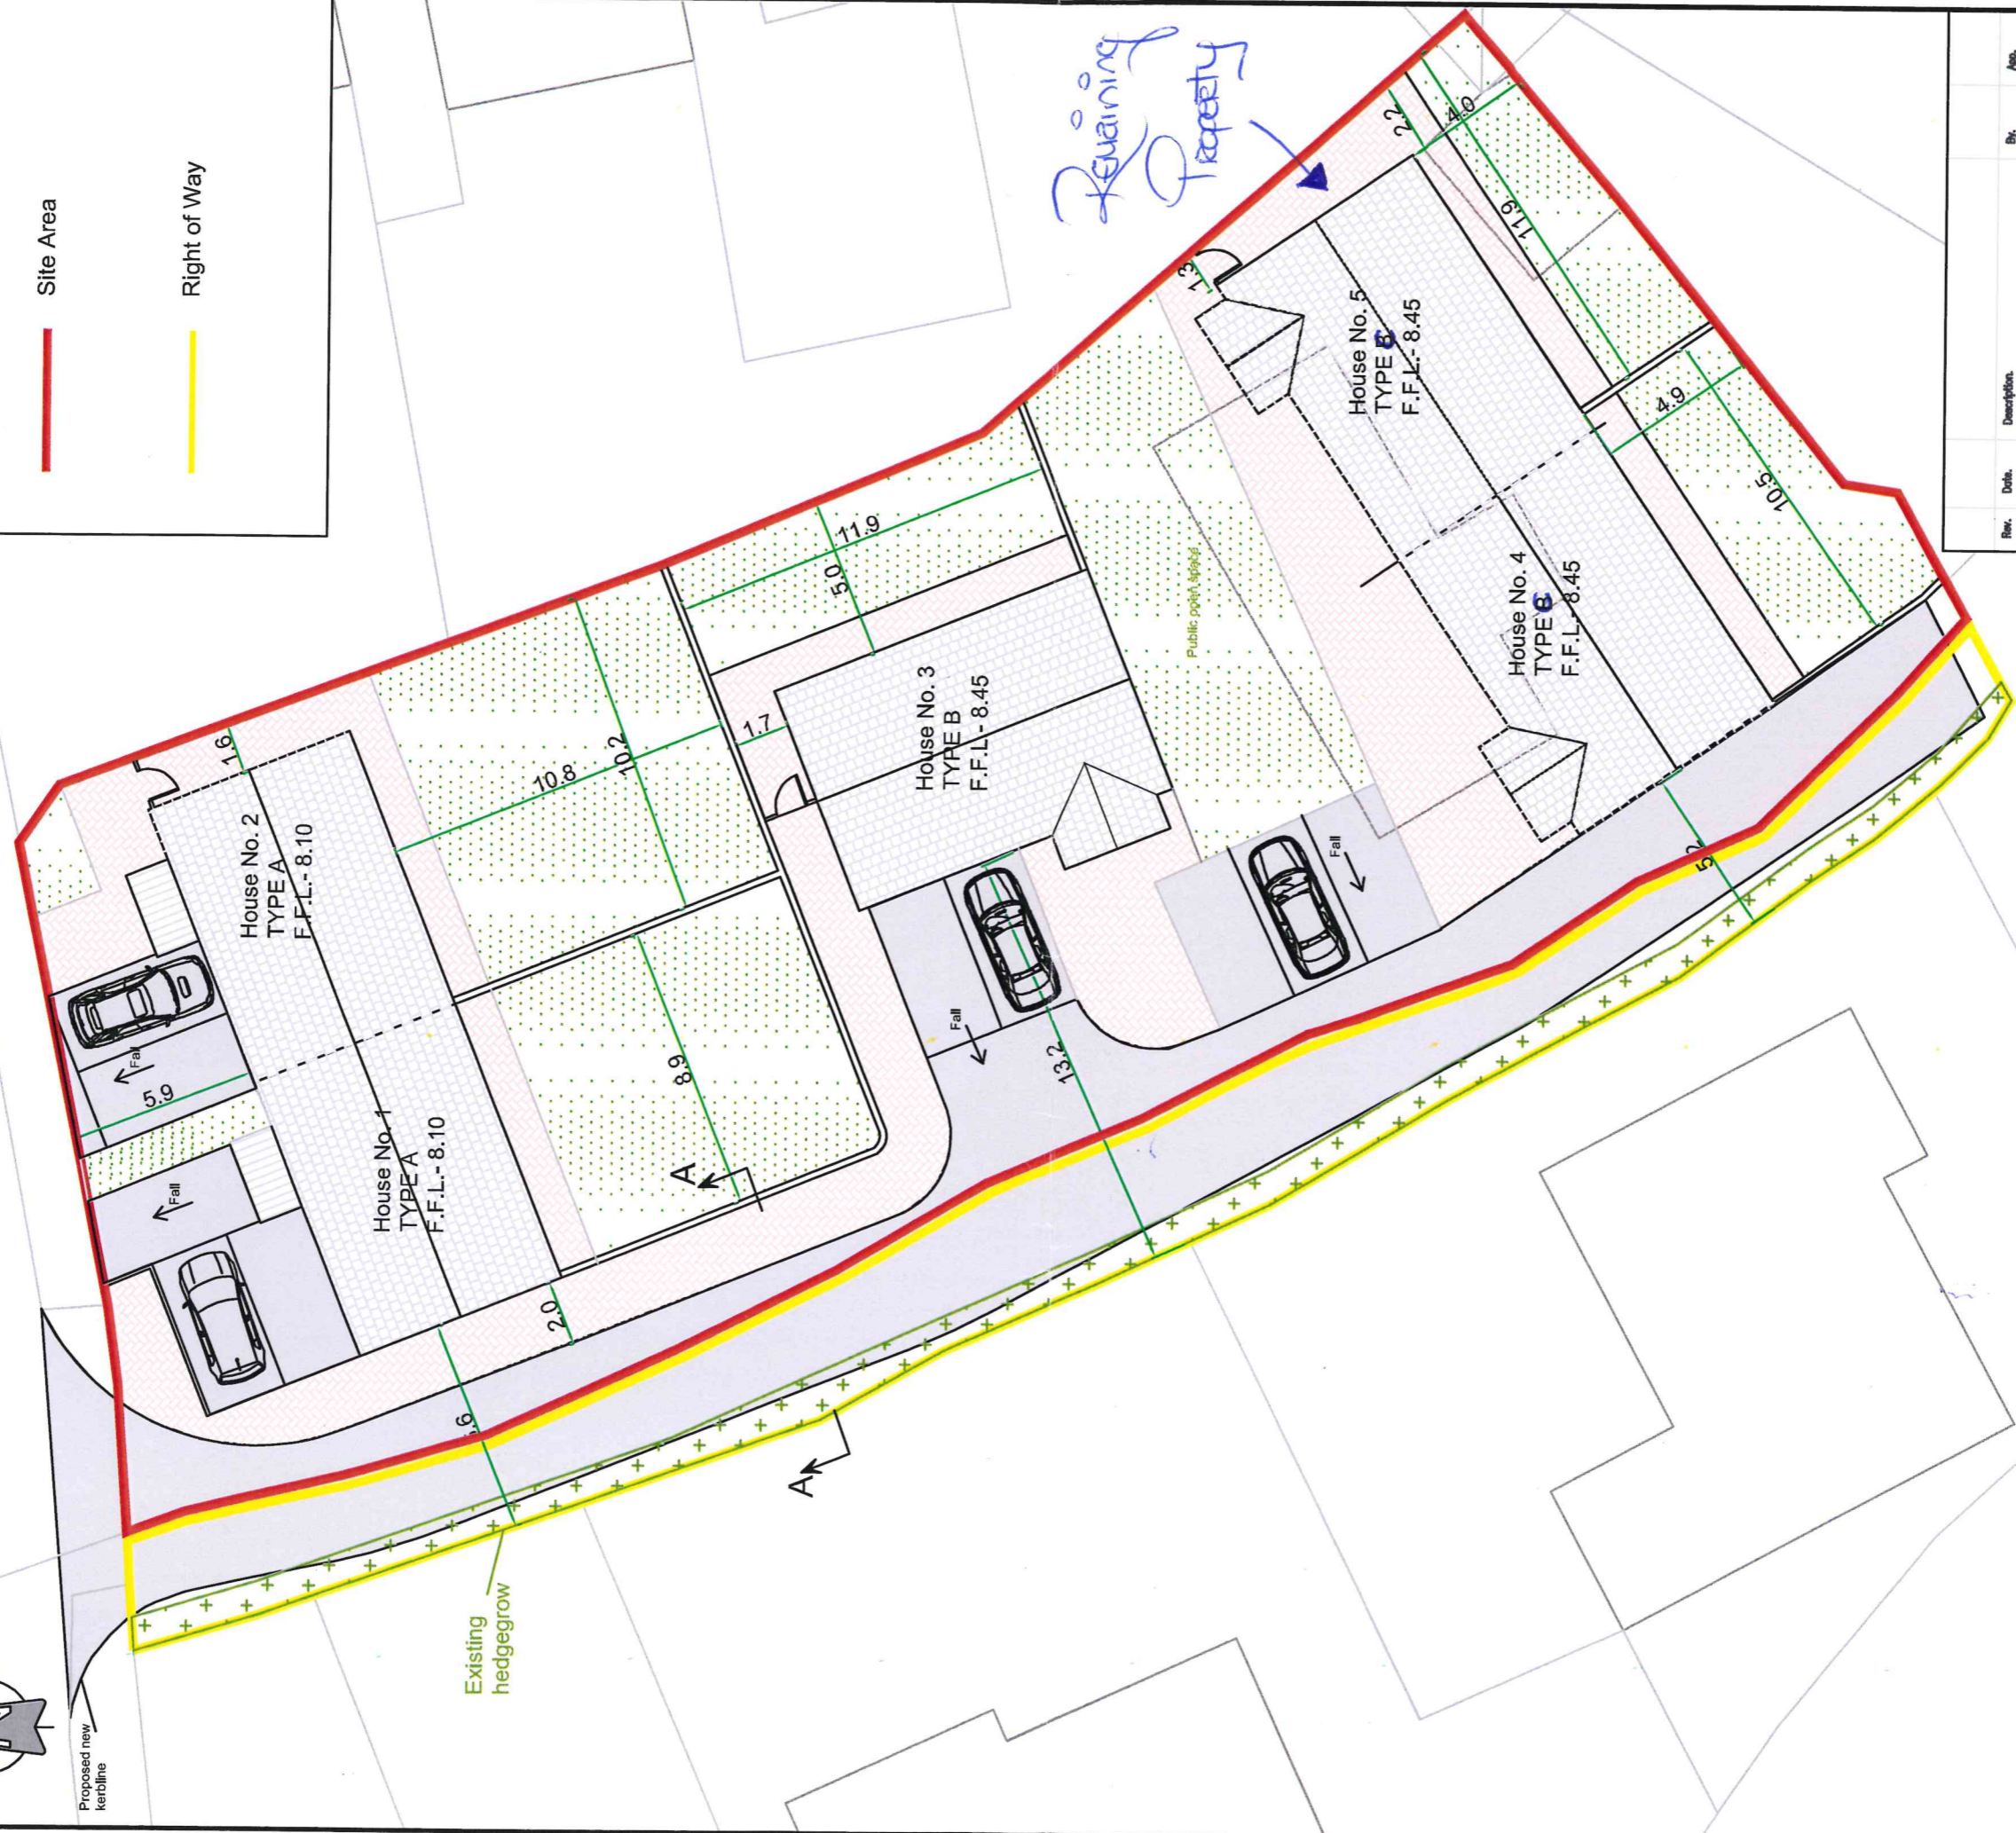

Rev.	Date	Description	By	App.

ekce
frithill,
dungarvan,
co. waterford
tel 058 43963
mob 086 2337434
email info@ekce.ie
web www.ekce.ie

Client: TERRA NUA BUILDING CONTRACTORS
Job: CUL NA GREINE, KNOCKATEEMORE,
DUNGARVAN, CO. WATERFORD

Dwg title: Site Layout

Scale: 1:200 (A3)	Dwg. PS	Job No.	Dwg. No.	Rev.
Date: ...			210618	101
				1